







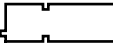

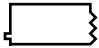


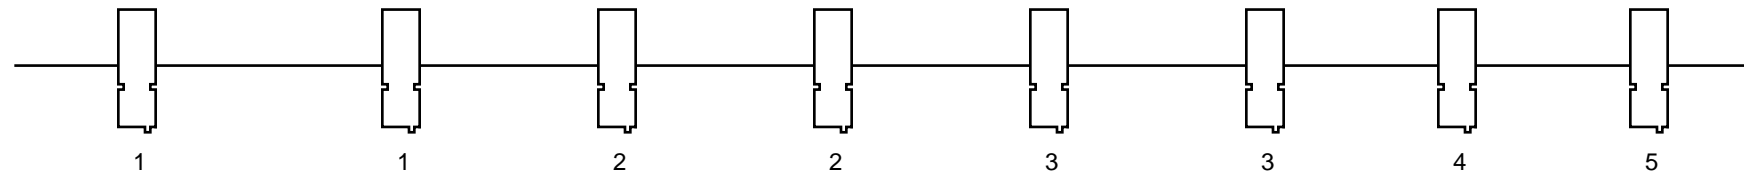
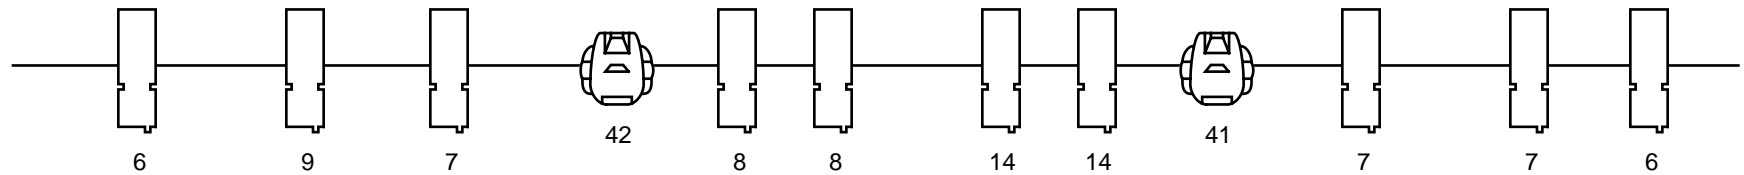
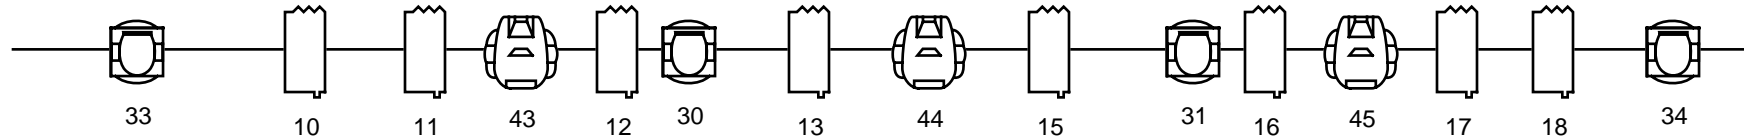
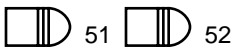
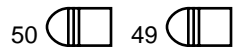
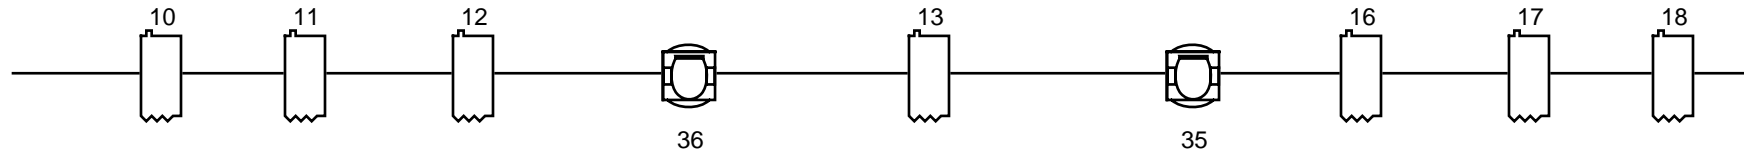


	<h1>M ALOMBO Plot</h1>
Venue:	
Designer:	
11/18/21	

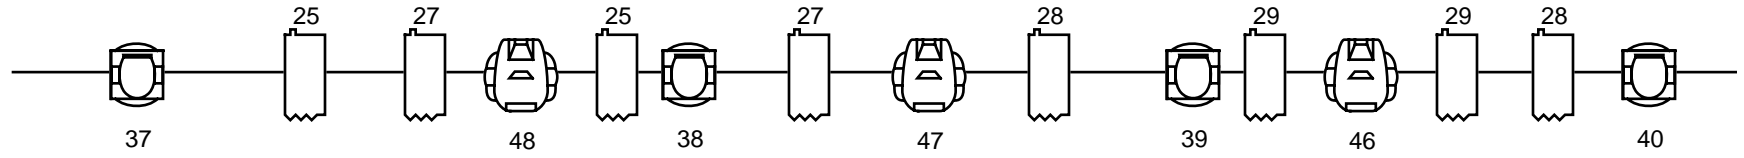

<h2>Key</h2>  <p>Channel</p>	 <span>ADB PROFILE</span>	 <span>ROBE 300</span>
	 <span>ADB FRESNEL 1K</span>	
	 <span>LED Par64</span>	
	 <span>AXCOR 300 SPOT</span>	

<b>ARENA Plot</b>	
Venue:	
Designer:	
9/29/21	

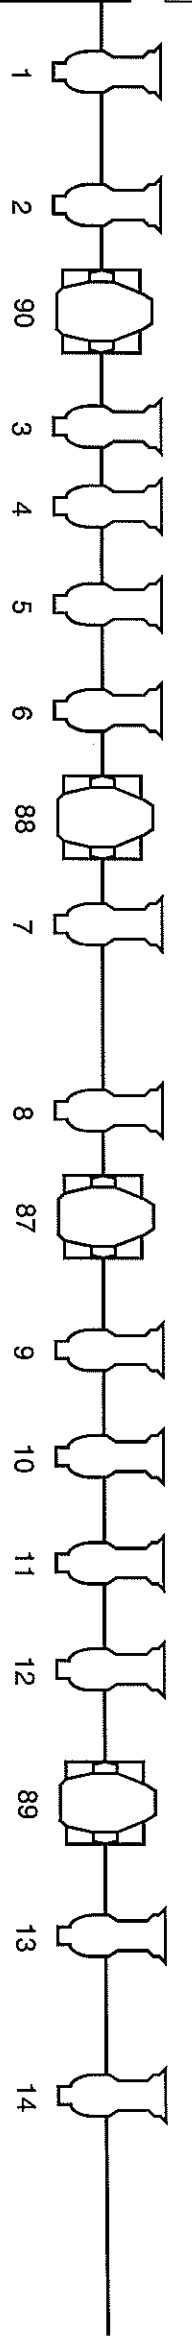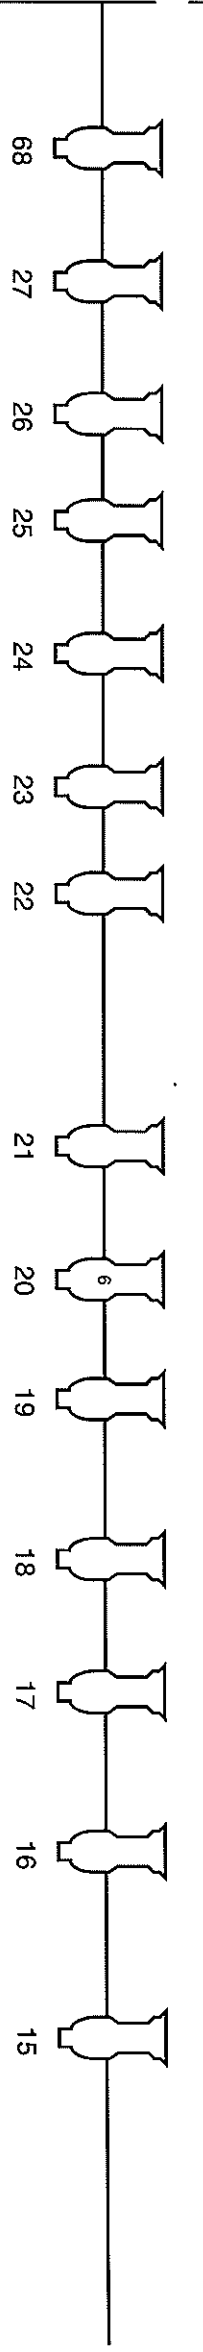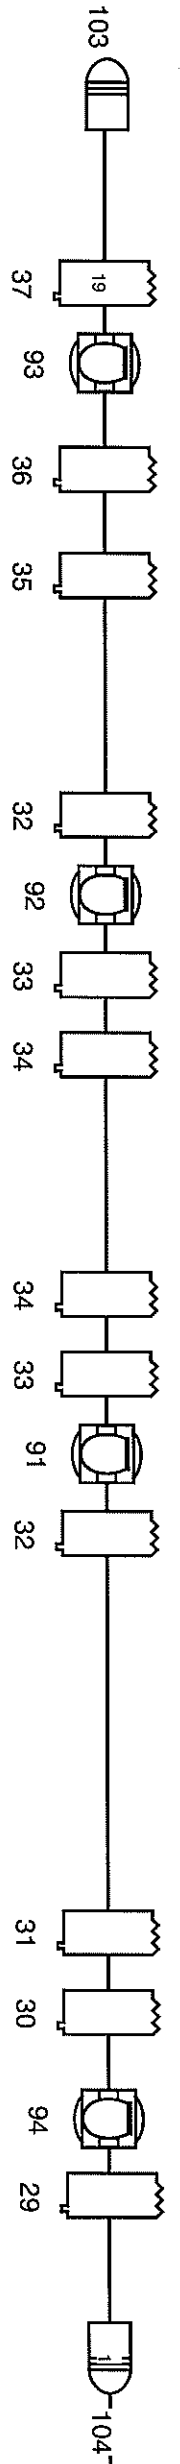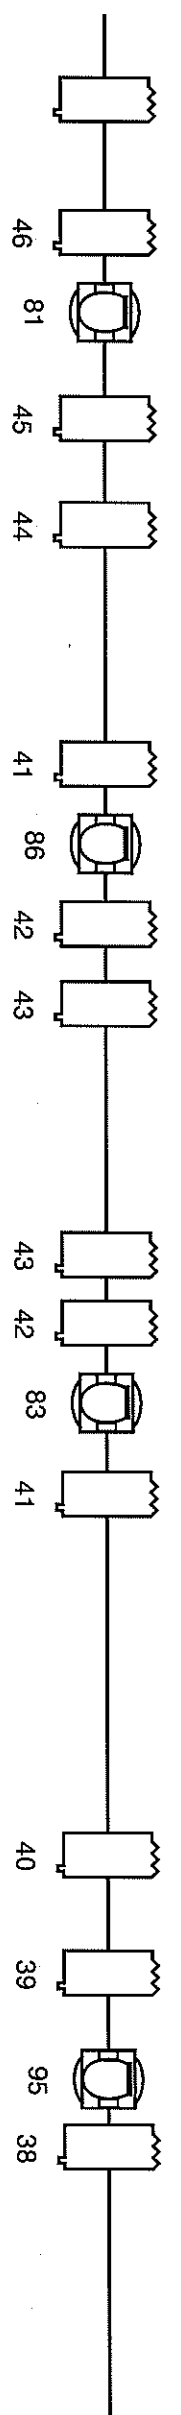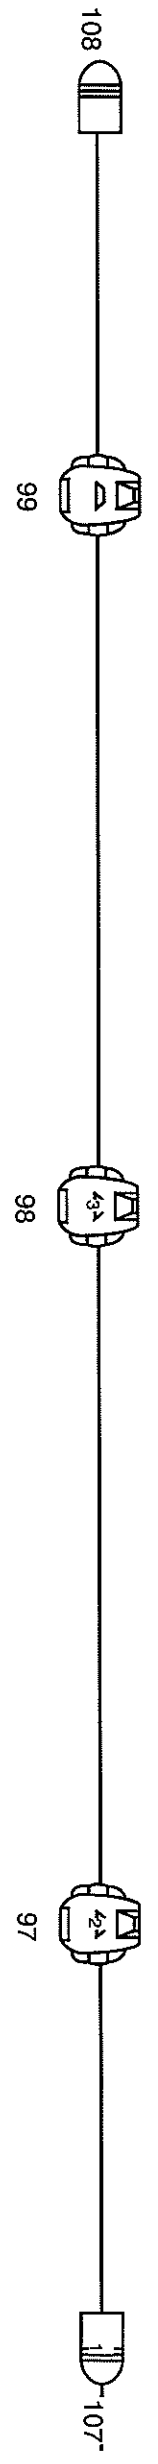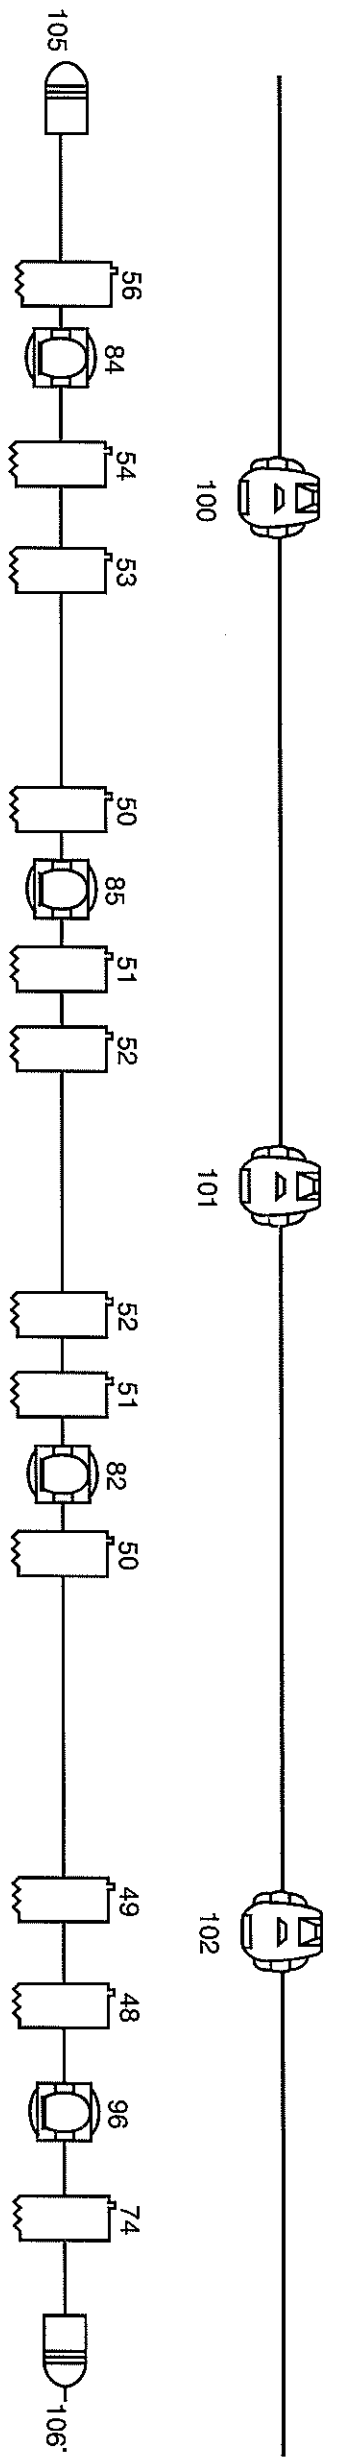


**Key**

	pacific profile		ACQPR 300
	1K FRESNEL		ROBE 300
	LED Par64		LED FLOOD
	ROBE SPOTS		



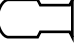
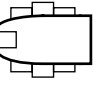
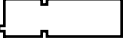
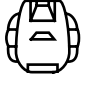
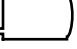

# Light Plot

VENUE: DRAMA THEATRE



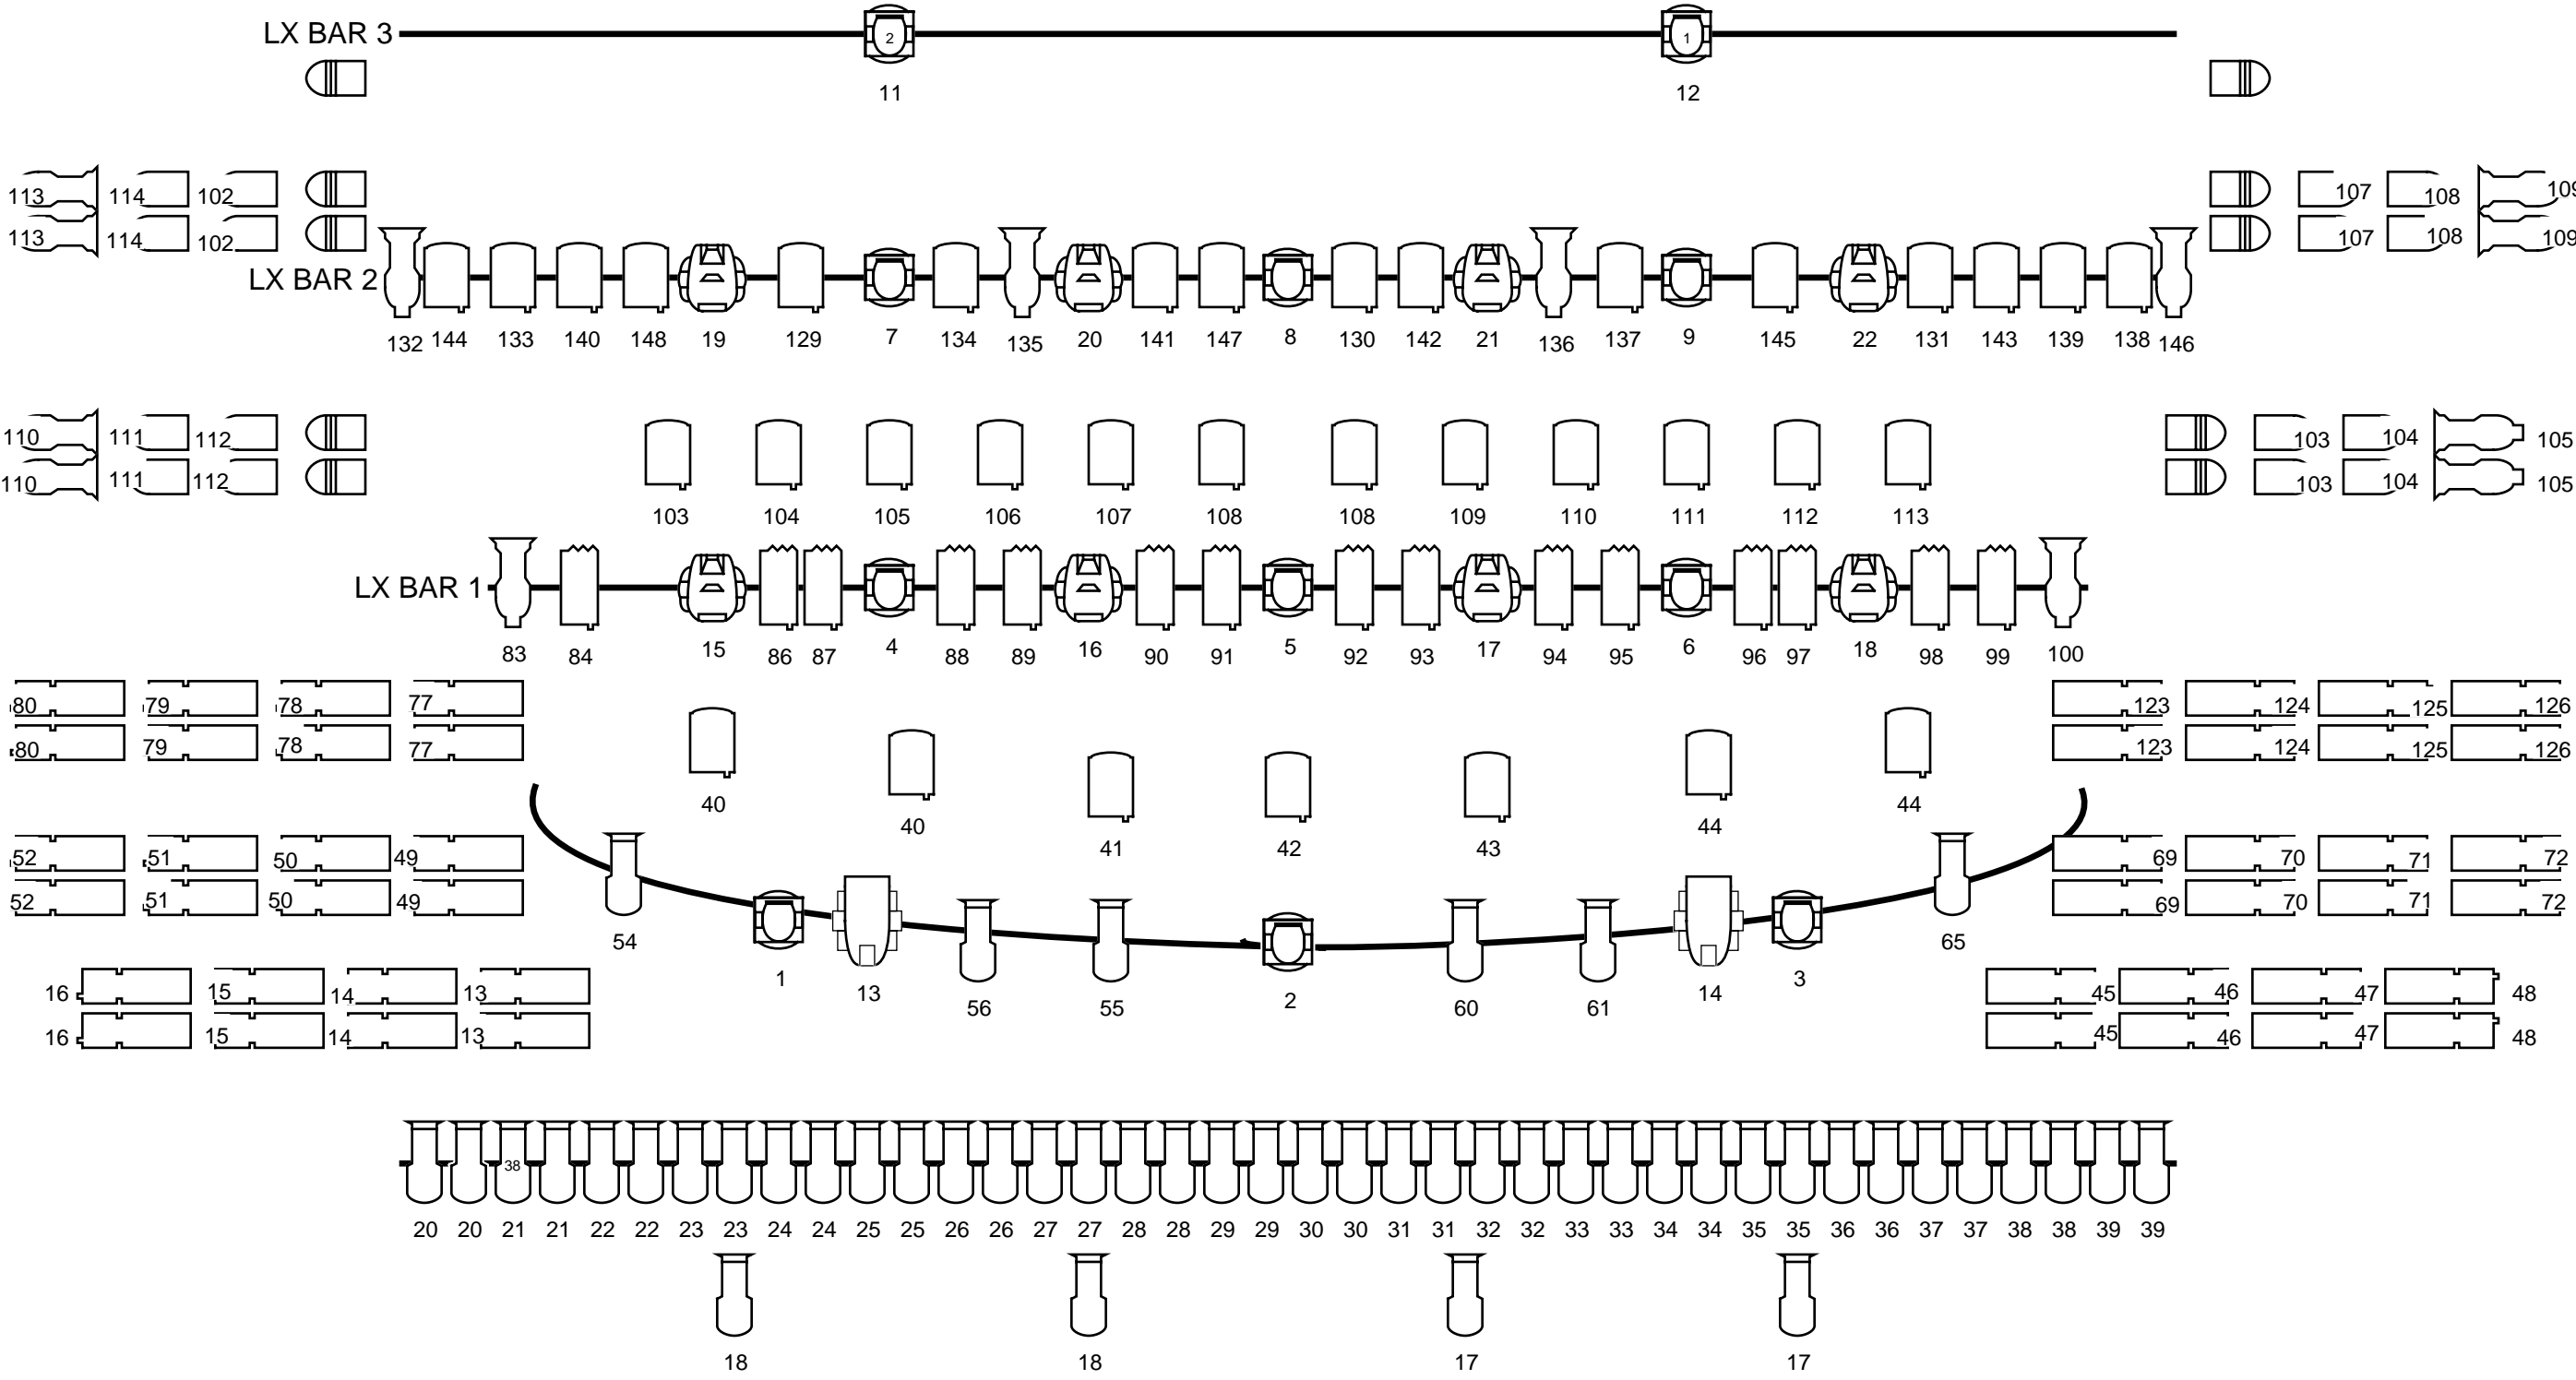

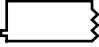


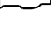
2/7/23












# SYMBOL KEYS DRAMA LX PLAN


Key			
	FRESNEL 1K		LED Par64
	Pacific 800W		ROBE BMFL B
	ADB P 1K		MAC 550 SPOT
	PC 2K		ROBE 600 WASH

### Symbol key

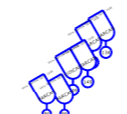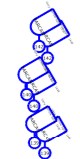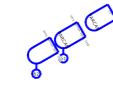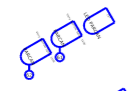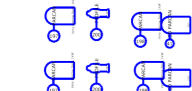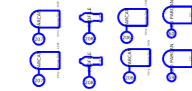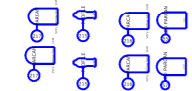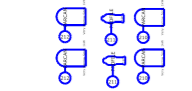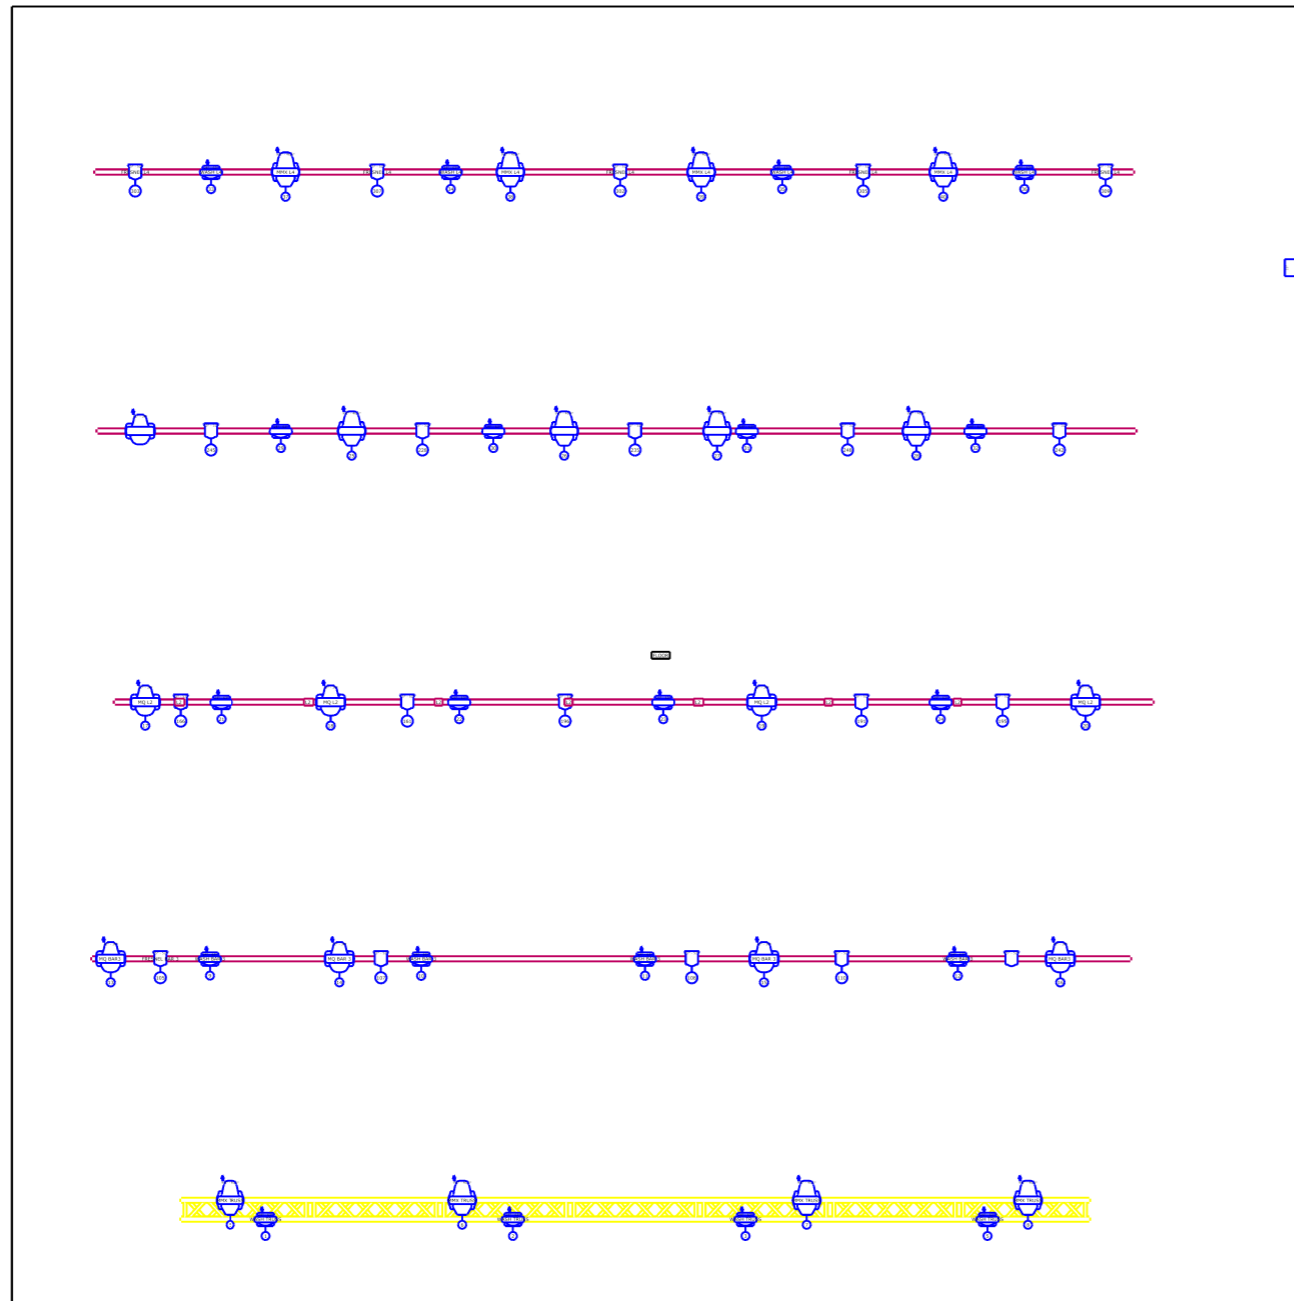


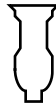


-  1kW Moleparcan, LED Par 64 RGBW (69)
-  Theater Fresnel (20)
-  Robin 600 LEDWash (20)
-  Mini P 20W Profile (16)
-  Robin MMX Spot (12)
-  MAC Quantum Profile (9)
-  Profile Zoom (8)
-  Profile Zoom (1)

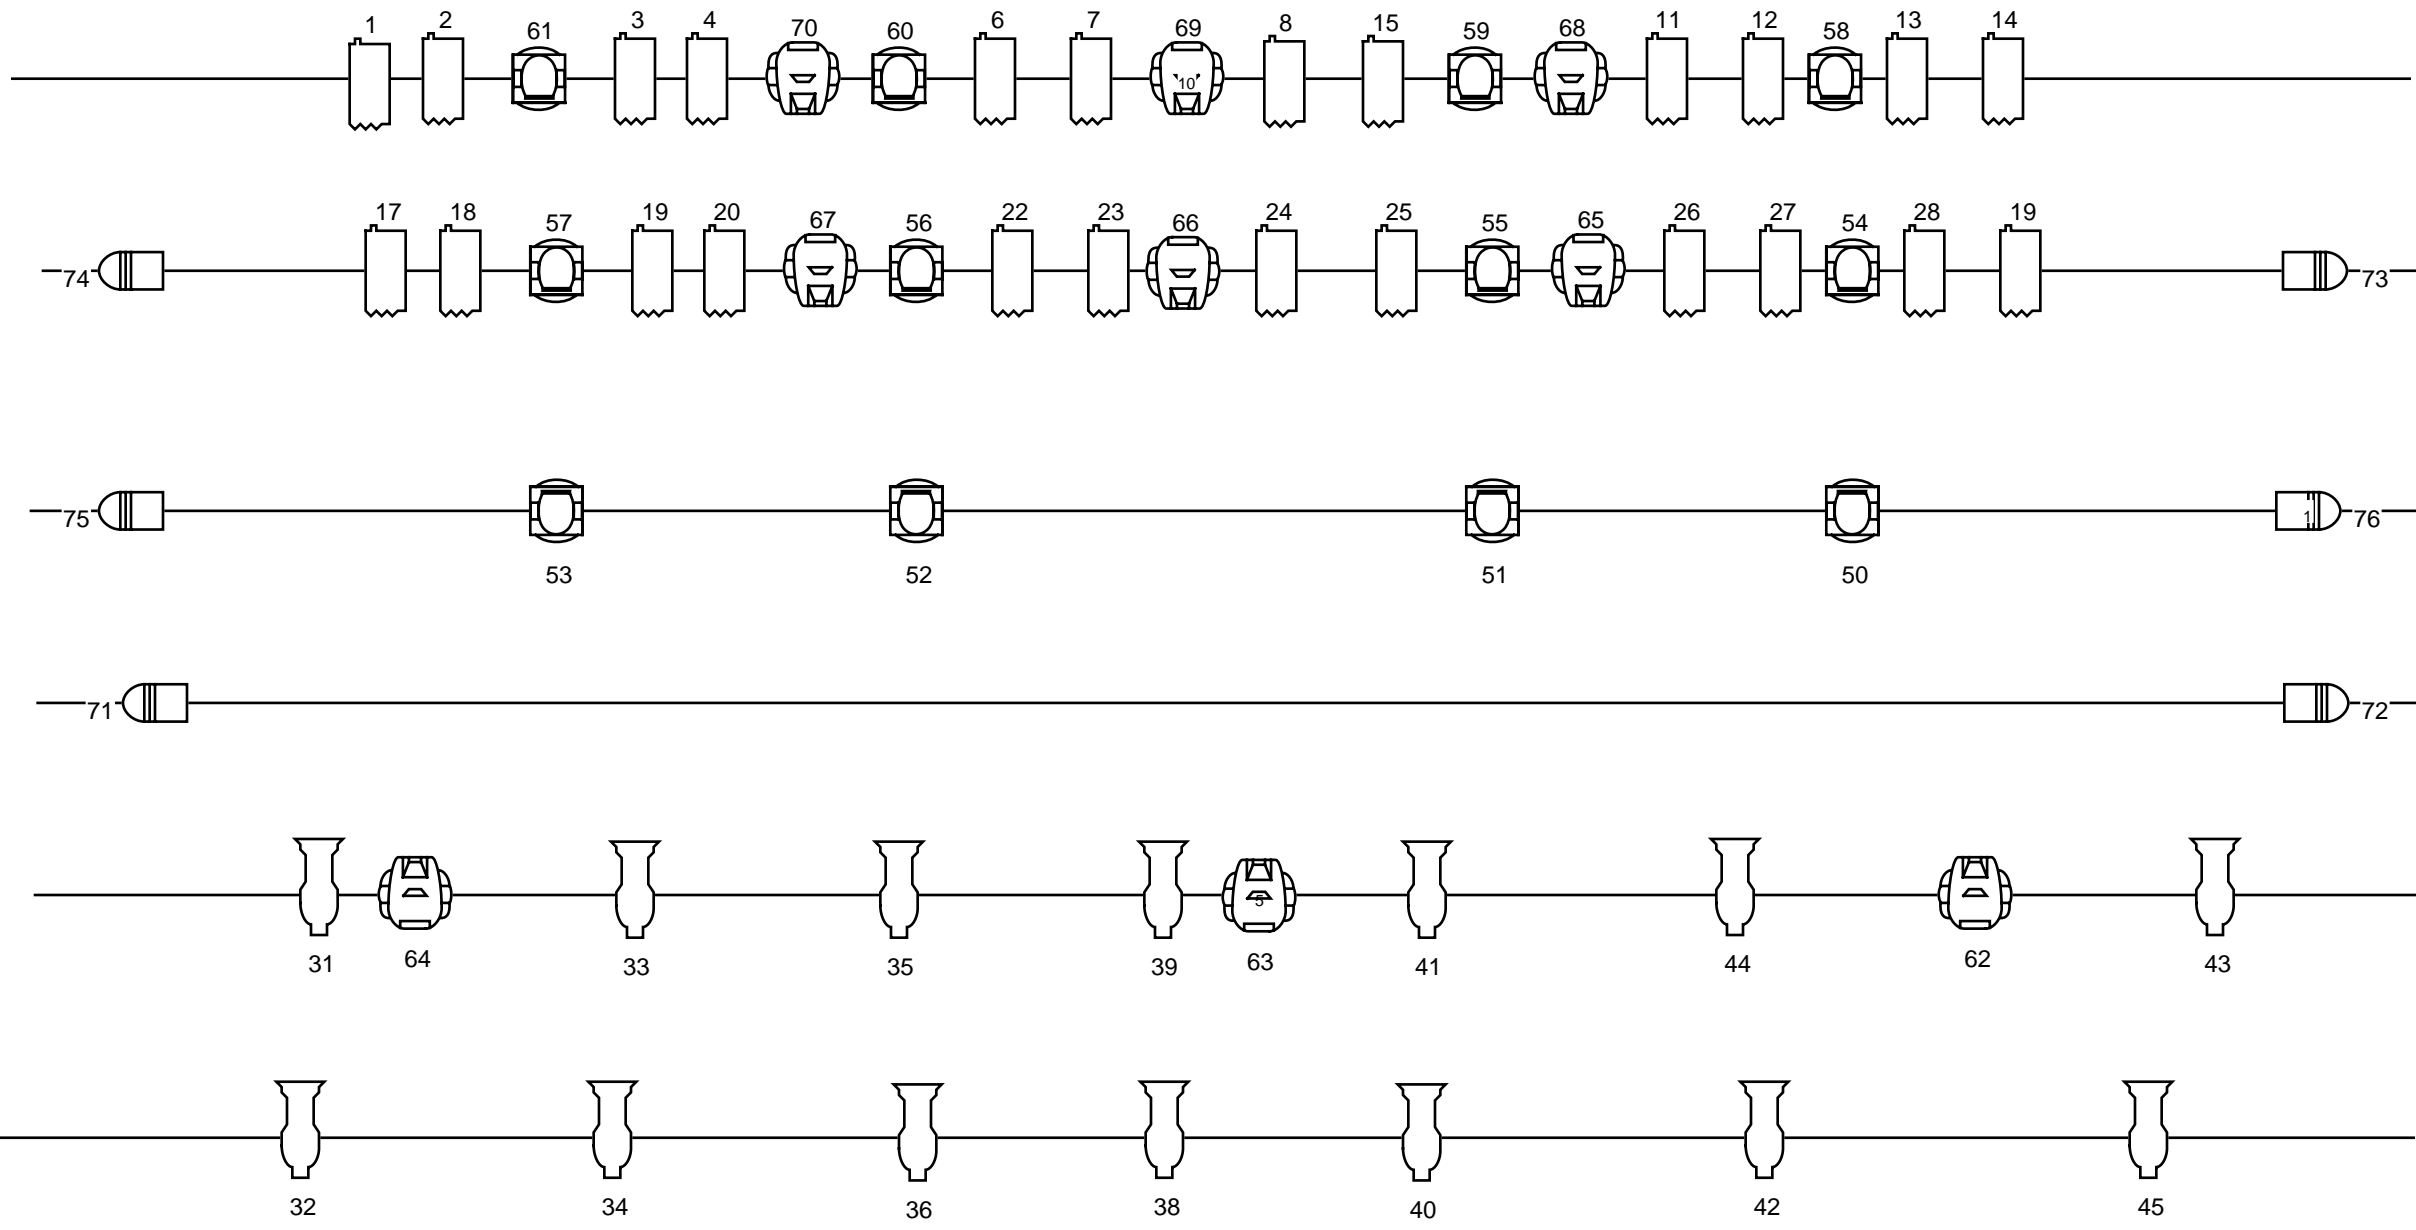

Project		DEAN'S CONCERT
Project location		
THE SOUTH AFRICAN STATE THEATRE		
Project date		08/09/2025 - 15/09/2025
Drawing author	SANDRA RATHOGWA	Drawing version 2
Lighting designer		
WANDILE MGCODO		



**Key**

	PACIFIC		300
	1K FRESNEL		
	Channel		
	LED Par64		
	AXCOR 300		